
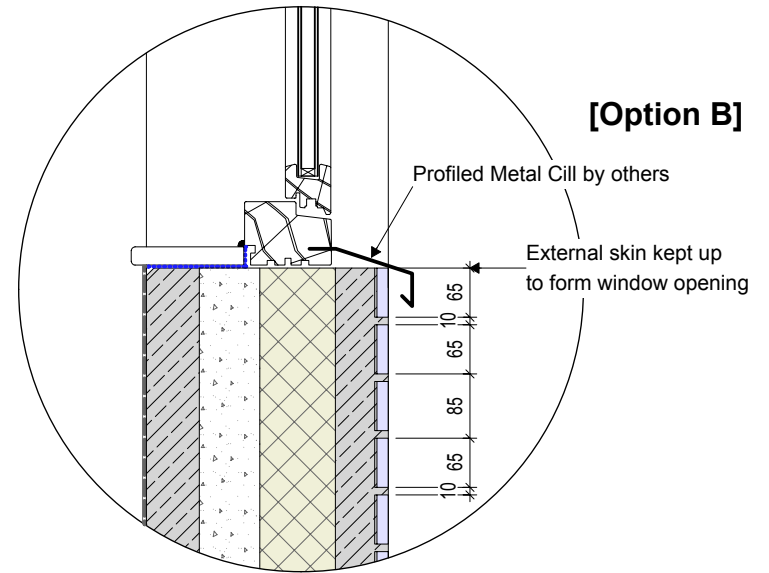


BW103 - Brick Slips @ window Head & Cill

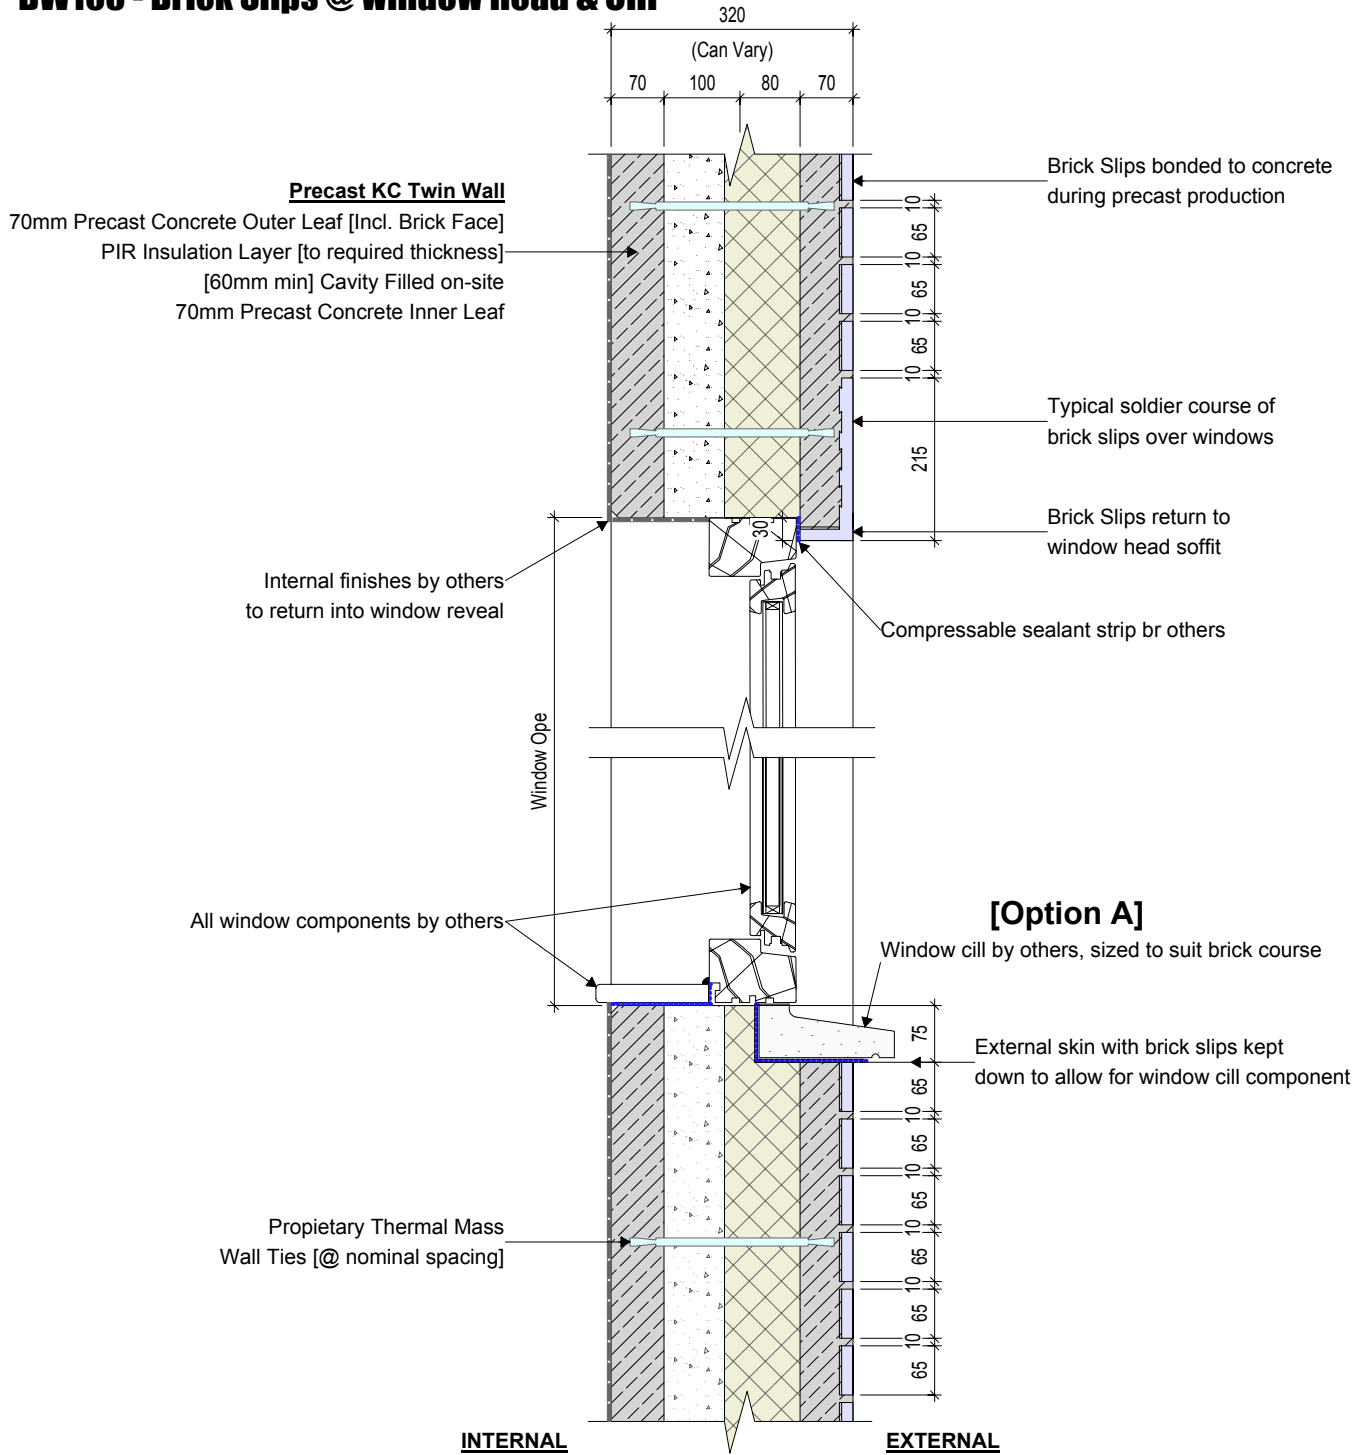

H/W = 210 / 297 (0.06m²)

 KEEGAN PRECAST PRECAST TWIN WALL & FLOOR PRODUCTS		Trammon, Rathmolyon, Co. Meath IRL Tel: +353 (0)46 95 55116 UK Tel: +44 (0)131 516 7507 +44 (0)203 432 4901 Email: info@keeganprecast.com	
		Type:	Typical Precast Twin Wall Details
Detail:	BW103 - Brick Slips @ window Head & Cill		
Drawn by: JOB	Date: 18/05/2017	Scale: 1:10	