




KC208 - Option Steel Bracket Fixing Detail

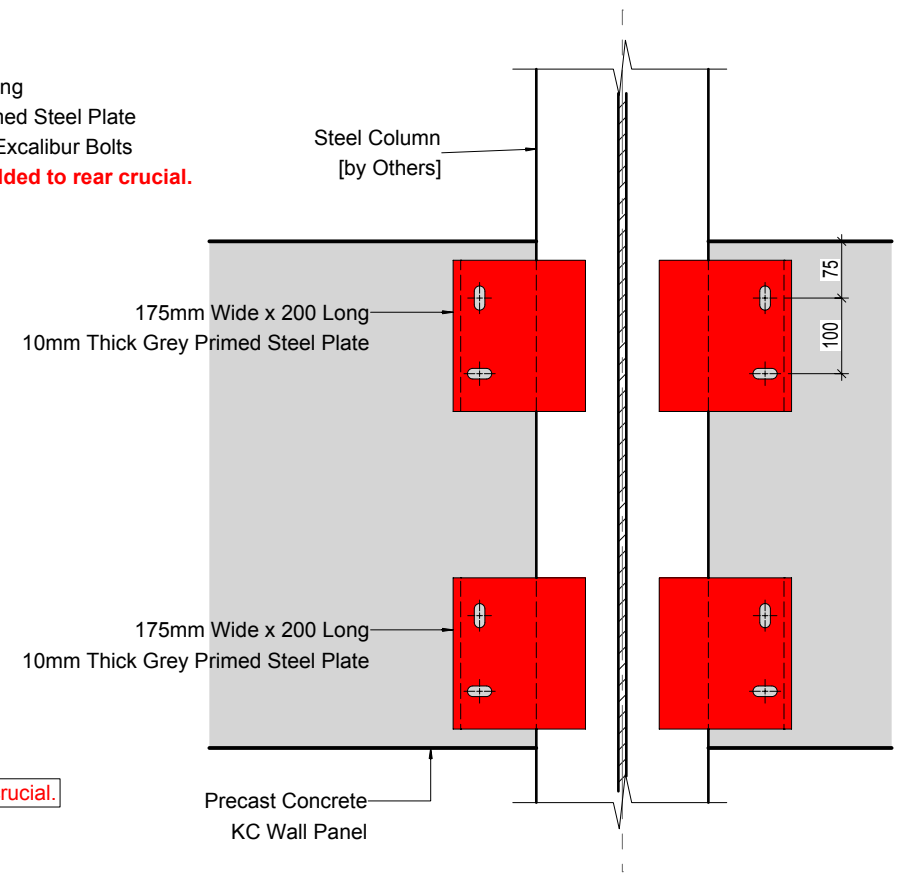

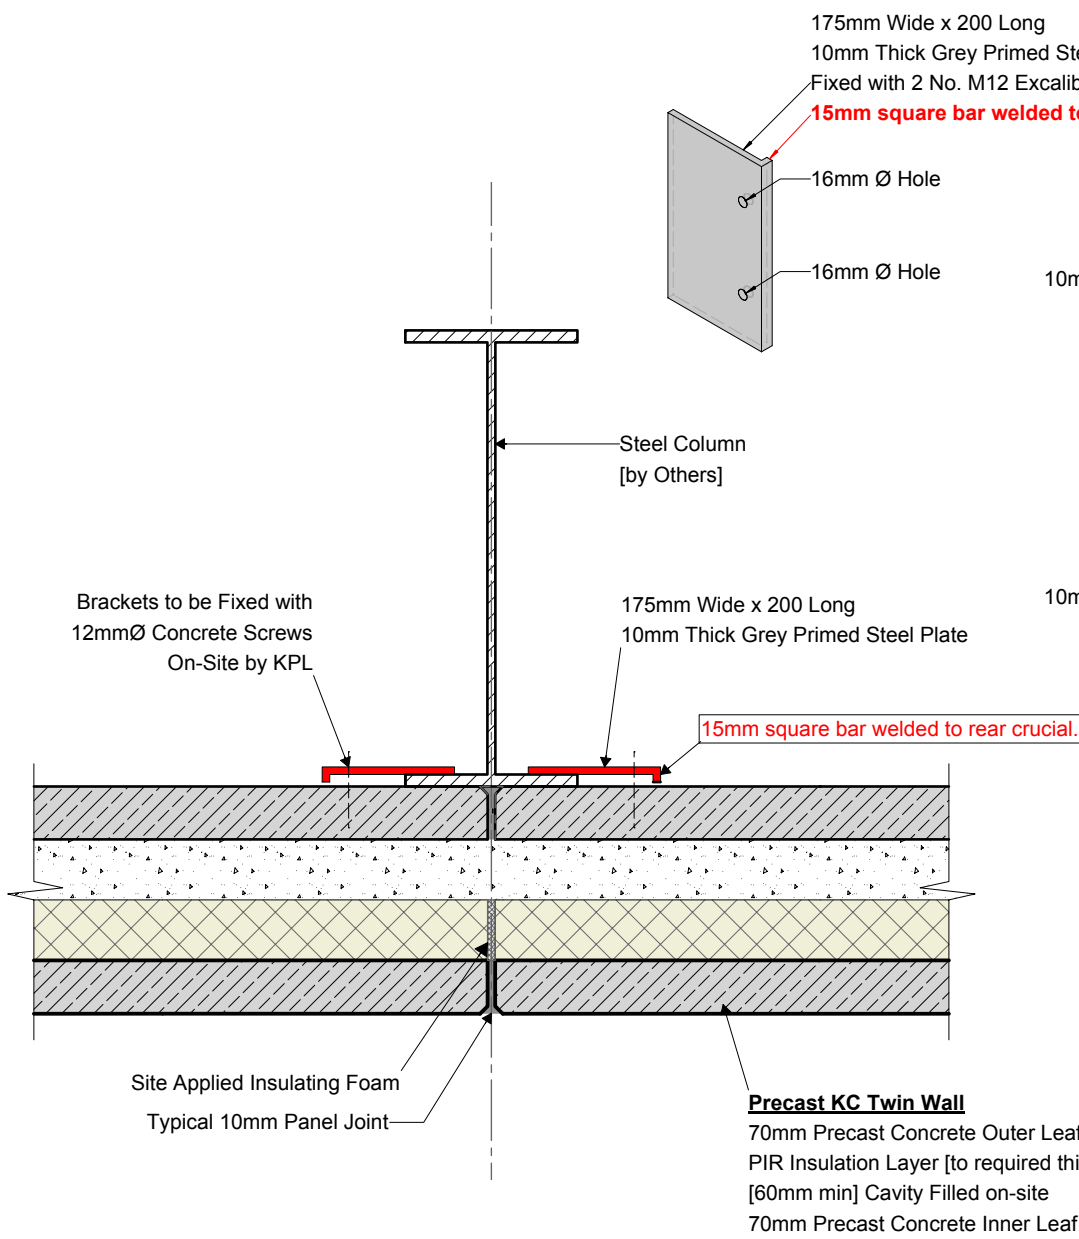

**KEEGAN
PRECAST**
PRECAST TWIN WALL
& FLOOR PRODUCTS

Trammon, Rathmolyon, Co. Meath
IRL Tel: +353 (0)46 95 55116
UK Tel: +44 (0)131 516 7507
 +44 (0)203 432 4901
Email: info@keeganprecast.com

Type:	Typical Precast KC Wall Details
Detail:	KC208 - Option Steel Bracket Fixing Detail
Drawn by: JOB	Date: 31/05/2019
	Scale: 1:10