



# TW102 - Typical Corner Detail

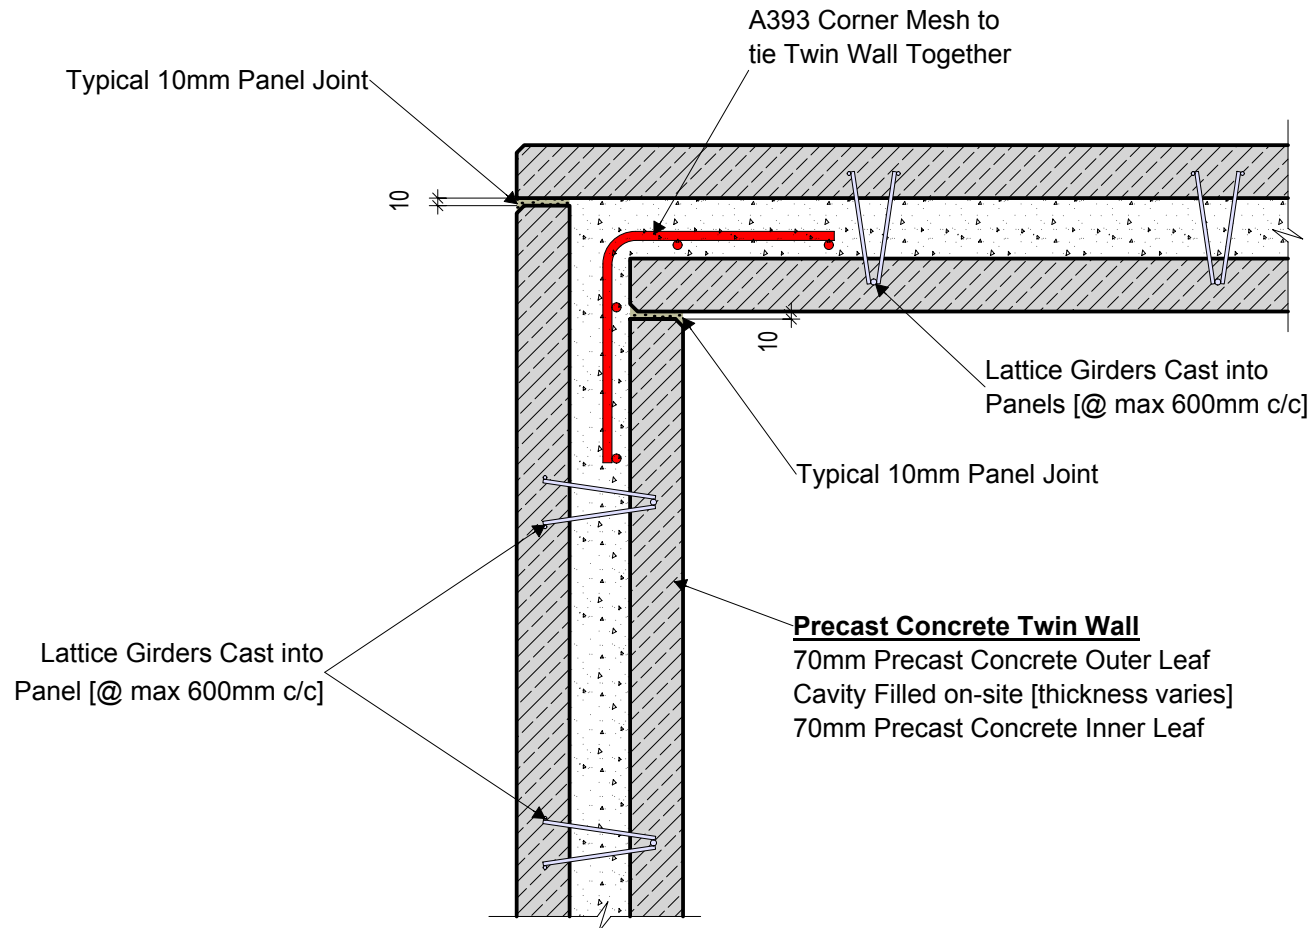

|   |                                      |  |
|---|--------------------------------------|--|
|  <b>KEEGAN PRECAST</b><br>PRECAST TWIN WALL & FLOOR PRODUCTS |                                      | Trammon, Rathmolyon, Co. Meath<br><b>IRL Tel:</b> +353 (0)46 95 55116<br><b>UK Tel:</b> +44 (0)131 516 7507<br>+44 (0)203 432 4901<br><b>Email:</b> info@keeganprecast.com |
| Type:   | Typical Precast Twin Wall Details    |  |
| Detail:   | <b>TW102 - Typical Corner Detail</b> |  |
| Drawn by:   | MT                                   | Date: 30/01/2017   |
|   |                                      | Scale: 1:10  |