
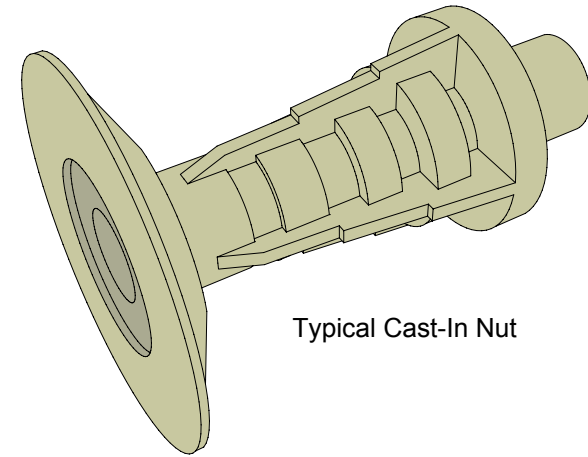



TW107 - Temporary Propping Detail

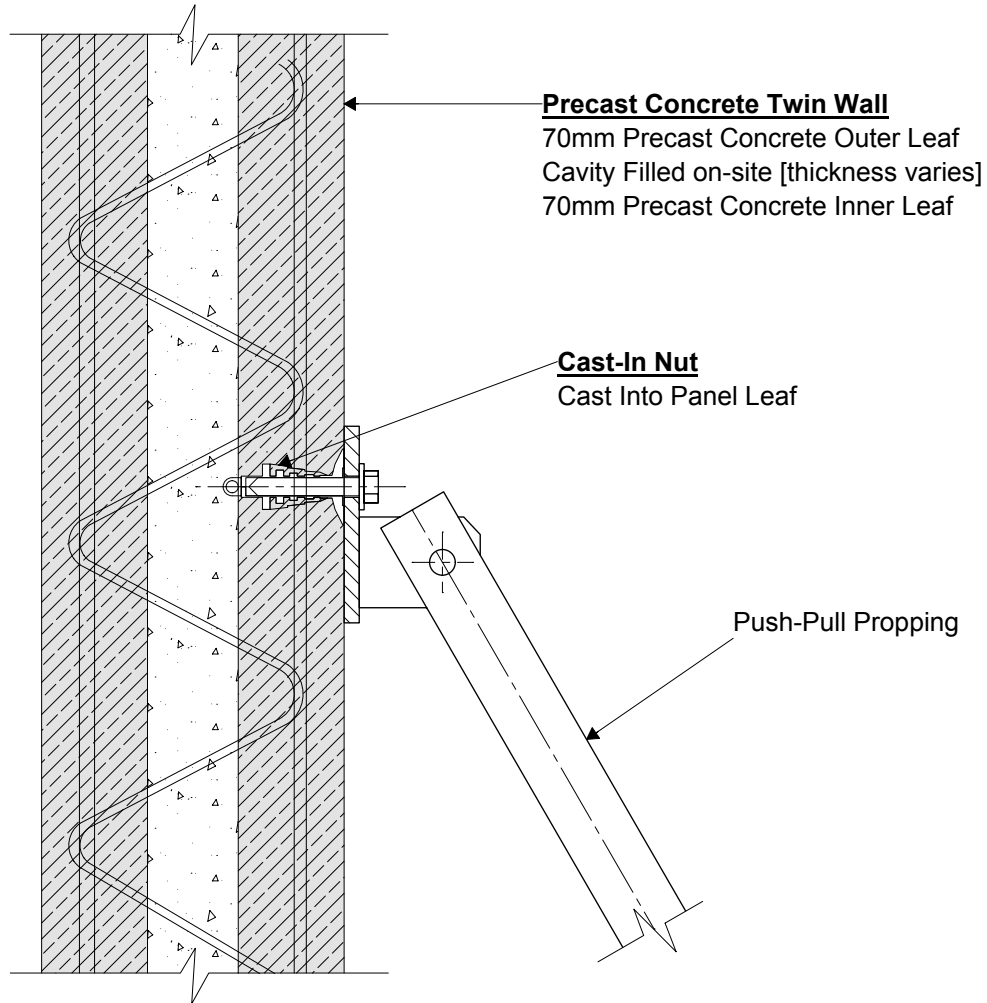

Typical Cast-In Nut

 KEEGAN PRECAST PRECAST TWIN WALL & FLOOR PRODUCTS		Trammon, Rathmolyon, Co. Meath IRL Tel: +353 (0)46 95 55116 UK Tel: +44 (0)131 516 7507 +44 (0)203 432 4901 Email: info@keeganprecast.com
Type:	Typical Precast Twin Wall Details	
Detail:	TW107 - Temporary Propping Detail	
Drawn by: MT	Date: 30/01/2017	Scale: 1:10