


BW102 - Brick Slips @ Window Jamb

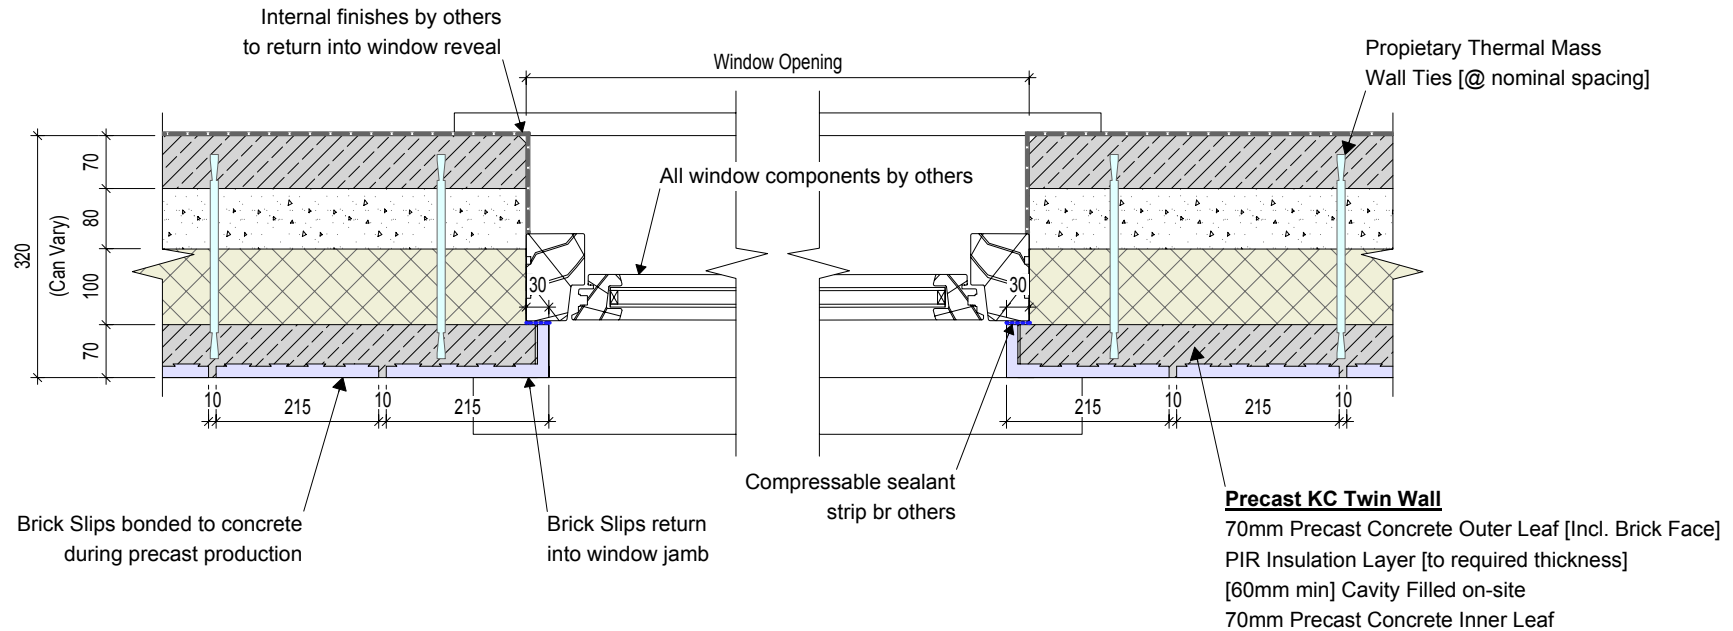

 KEEGAN PRECAST PRECAST TWIN WALL & FLOOR PRODUCTS	Trammon, Rathmolyon, Co. Meath IRL Tel: +353 (0)46 95 55116 UK Tel: +44 (0)131 516 7507 +44 (0)203 432 4901 Email: info@keeganprecast.com	
	Type: Typical Precast Twin Wall Details	Detail: BW102 - Brick Slips @ Window Jamb
Drawn by: JOB	Date: 18/05/2017	Scale: 1:10