


# BW105 - Brick Slips @ Typical External Corner

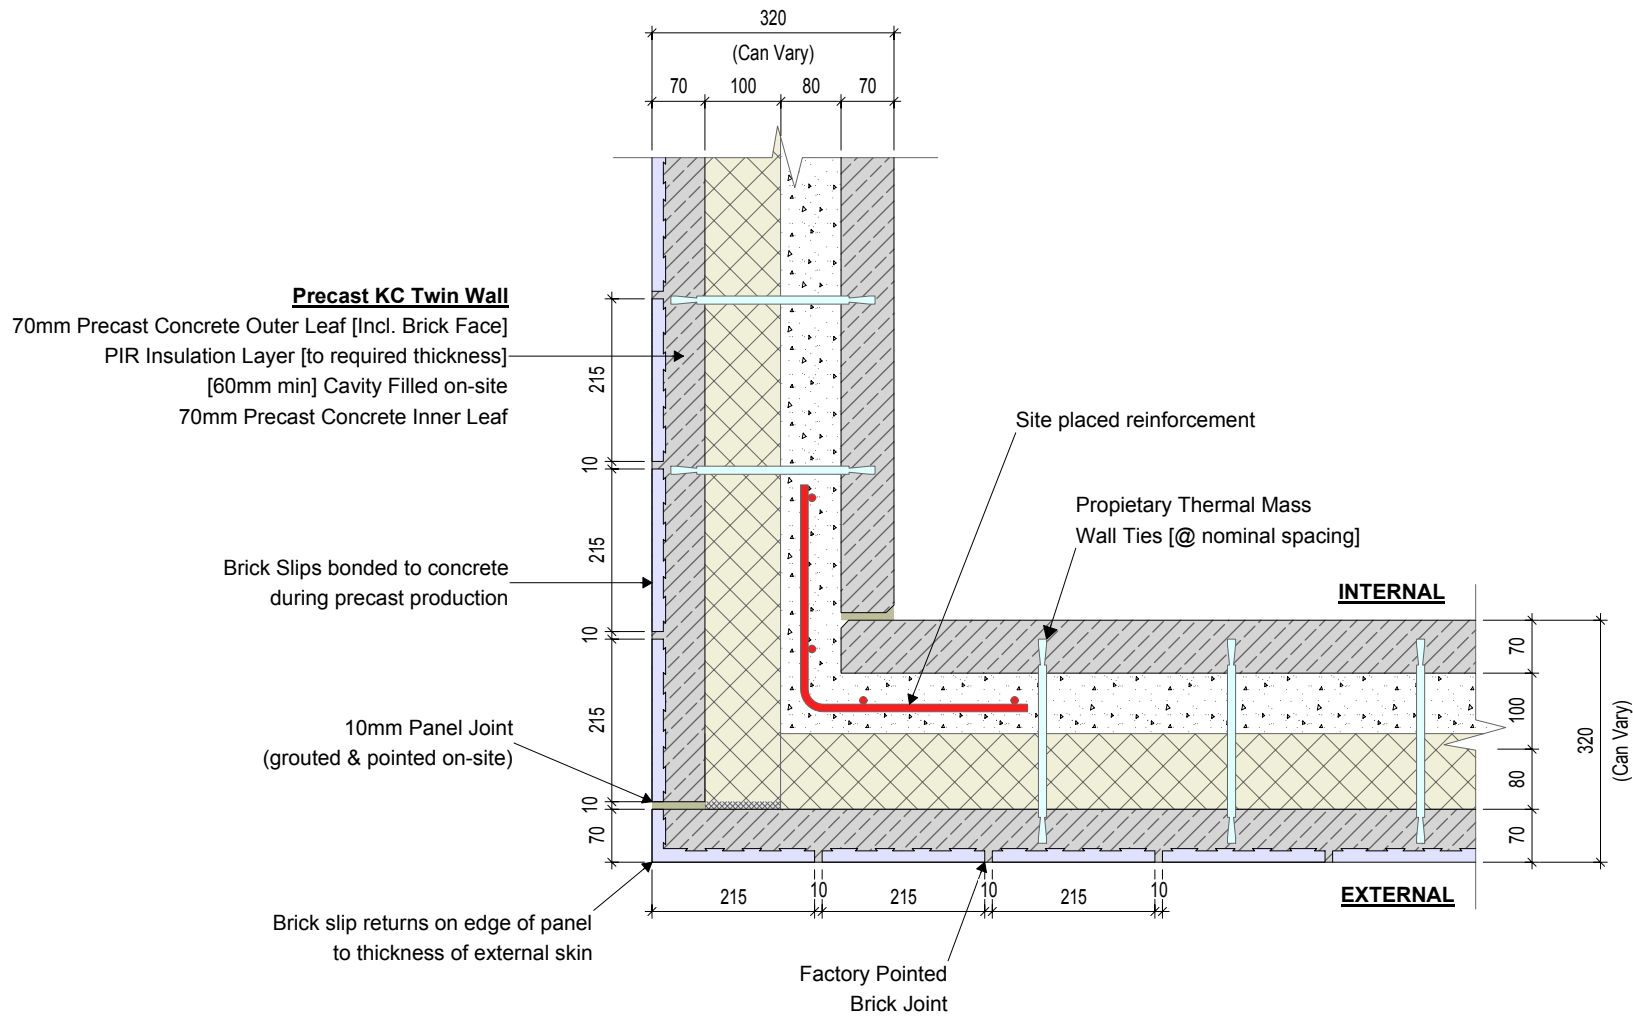

 <p><b>KEEGAN PRECAST</b>          PRECAST TWIN WALL &amp; FLOOR PRODUCTS</p>		<p>Trammon, Rathmolyon, Co. Meath  <b>IRL Tel:</b> +353 (0)46 95 55116  <b>UK Tel:</b> +44 (0)131 516 7507                  +44 (0)203 432 4901  <b>Email:</b> info@keeganprecast.com</p>
Type:	Typical Precast Twin Wall Details	
Detail:	<b>BW105 - Brick Slips @ Typical External Corner</b>	
Drawn by: <b>JOB</b>	Date: 18/05/2017	Scale: 1:10