



TW112 - Retaining Wall with Top Tie Bars

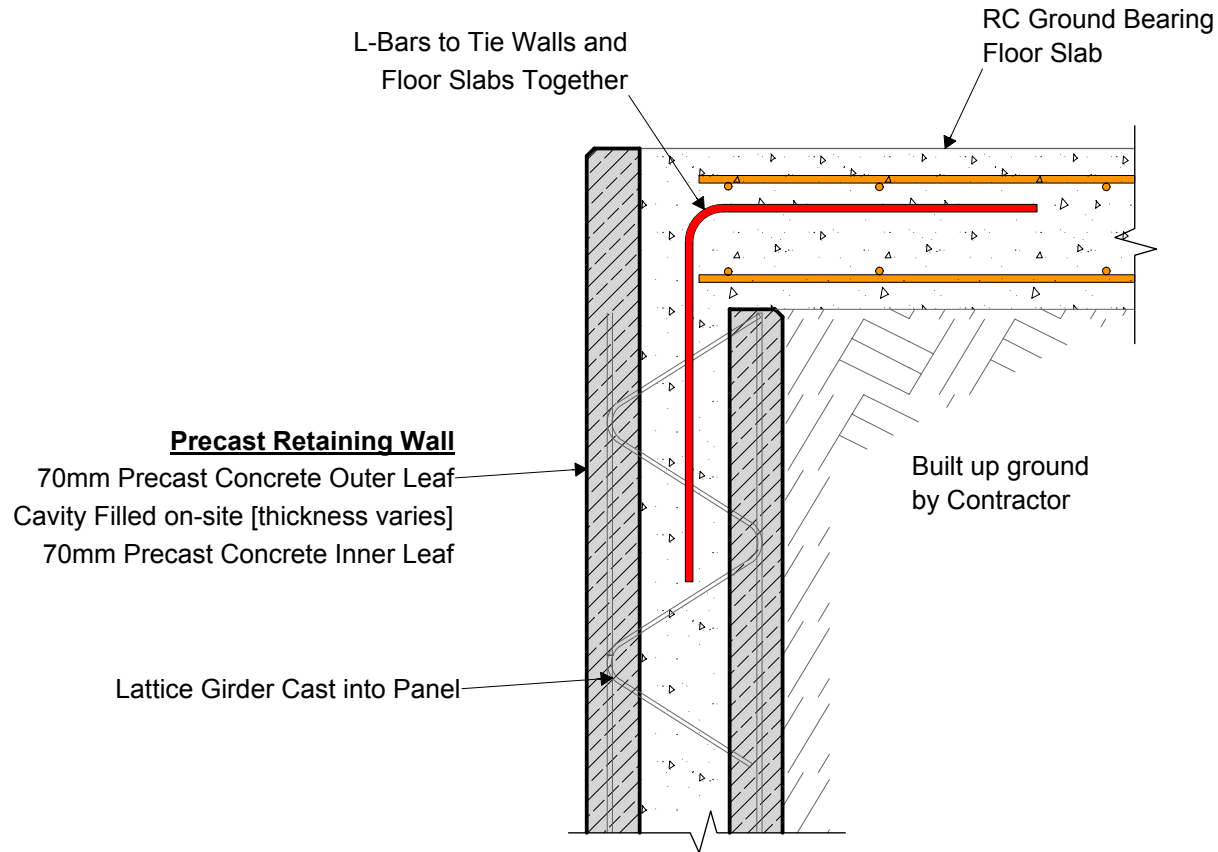

 <p>KEEGAN PRECAST PRECAST TWIN WALL & FLOOR PRODUCTS</p>		<p>Trammon, Rathmolyon, Co. Meath IRL Tel: +353 (0)46 95 55116 UK Tel: +44 (0)131 516 7507 +44 (0)203 432 4901 Email: info@keeganprecast.com</p>
Type:	Typical Precast Twin Wall Details	
Detail:	TW112 - Retaining Wall with Top Tie Bars	
Drawn by:	MT	Date: 30/01/2017
		Scale: 1:10